

Town of Combes Cameron County, Texas

Existing Storm Drainage Conditions 2015



1 inch = 550 feet



Texas State Plane Zone 5
TX-South
Projection: Lambert Conformal Conic
GCS North American 1983
Datum: D North American 1983


Legend

- Town of Combes
- Surrounding Cities
- Extrajurisdictional Jurisdiction
- House
- Parcels
- Unbuilt Right of Way
- Railroads
- USGS Contours (feet)
- Valley Cut
- LWC Low Water Crossing
- Curb and Gutter
- Lake or Pond
- Irrigation Canal
- FEMA 100 Year Special Flood Hazard Zone
- Drainage Pond
- County Drainage District Channel
- Drainage Ditch
- Natural Lined Channel
- Storm Sewer Inlet
- Area Inlet
- Curb Inlet
- Culvert
- Undamaged
- Damaged

*TRAFFIC AND FLOOD-RELATED ROAD TRIPS FOR THE UNINCORPORATED AREAS OF CAMERON COUNTY
 -Abbreviations of culvert material: CMP = Compulsory Metal Pipe; HDPPE = High Density Polyethylene; RCBC = Reinforced Concrete Block Culvert; RCP = Reinforced Concrete Pipe.



Cameron County, Texas

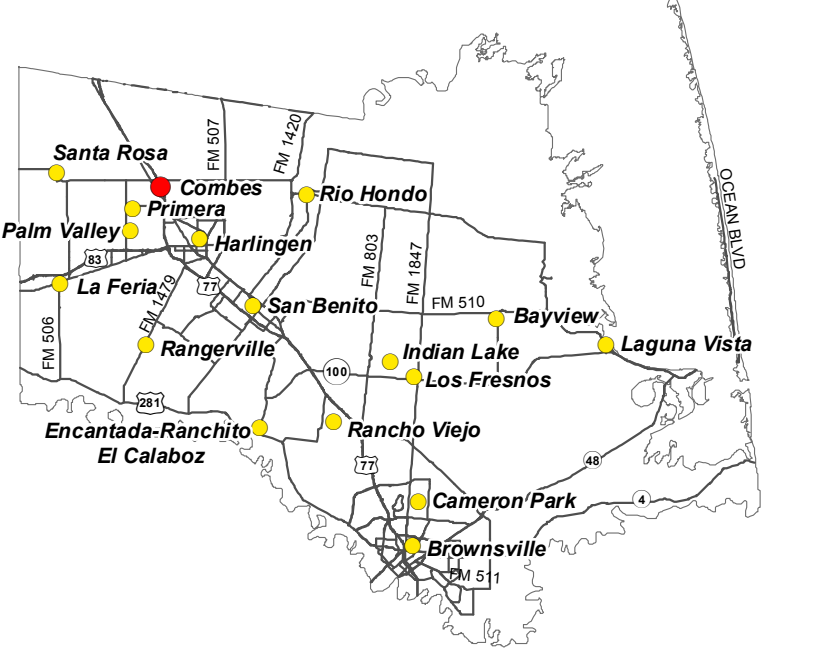

Cameron County




GrantWorks, Inc.
 2201 Northland Drive, Austin, TX 78756
 Phone (512) 428-0303 Fax (512) 428-0302

This illustration was created using the best available data. Subsequent additions, edits, & georectification performed by Grantworks, Inc.

Disclaimer

The maps and documents included in this planning study are to be used for comprehensive planning purposes only as reference material provided for laypersons, whether they are public officials or members of the general public. Recommendations for infrastructure improvements in this study, which are derived from engineering studies, or project cost estimates prepared by an engineer, are only as such. Under no circumstances should material contained within this study regarding improvements to the City's infrastructure be construed as a detailed engineering plan, specification, engineering design, or any other type of document intended for the purpose of specific public work construction. The municipality and/or governing agency is responsible for obtaining the services of a licensed professional engineer to perform engineering design services for the construction of public works projects as required by The Texas Engineering Practice Act.

The lot, right-of-way, corporate and extrajurisdictional boundaries depicted on these maps were derived from readily available information such as existing corporate maps, census maps, or plat maps from the County Clerk or Appraisal District and are representational in nature. The City and GrantWorks, Inc. do not intend to establish or confirm true and legal boundaries with these maps and do not warrant or approve the use of these maps for any purpose other than general reference and information.

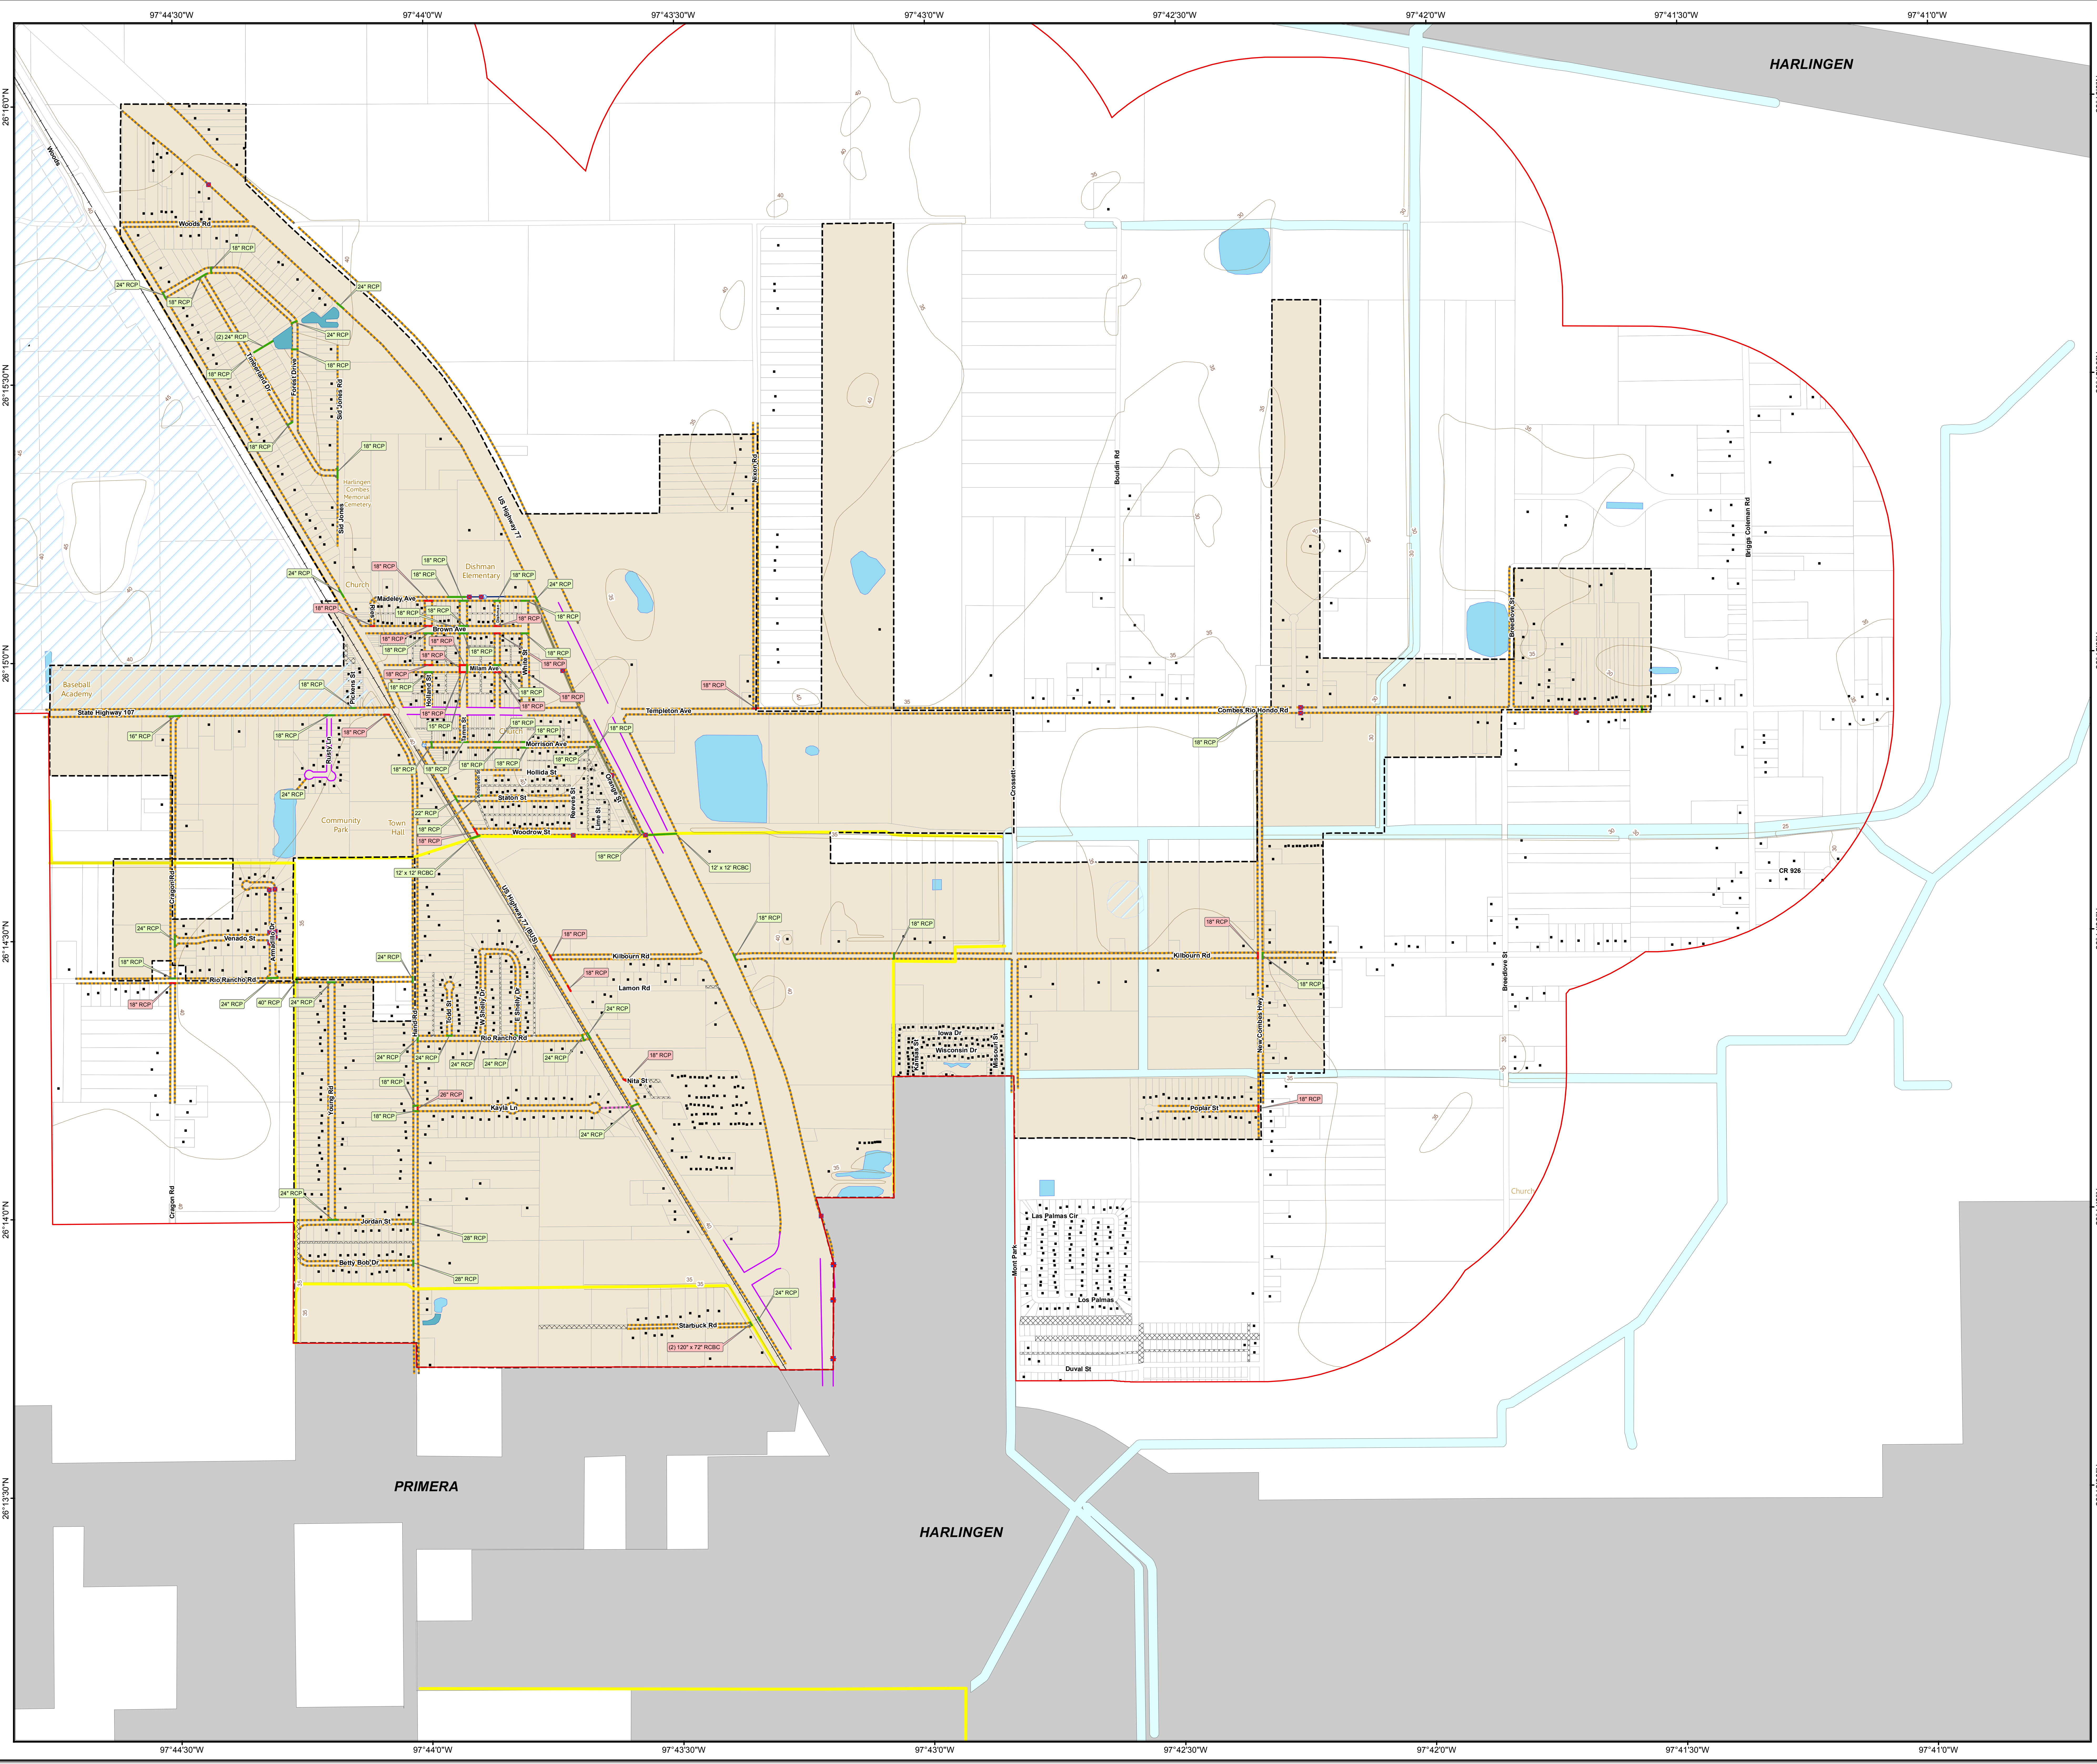

97°44'30\"/>